

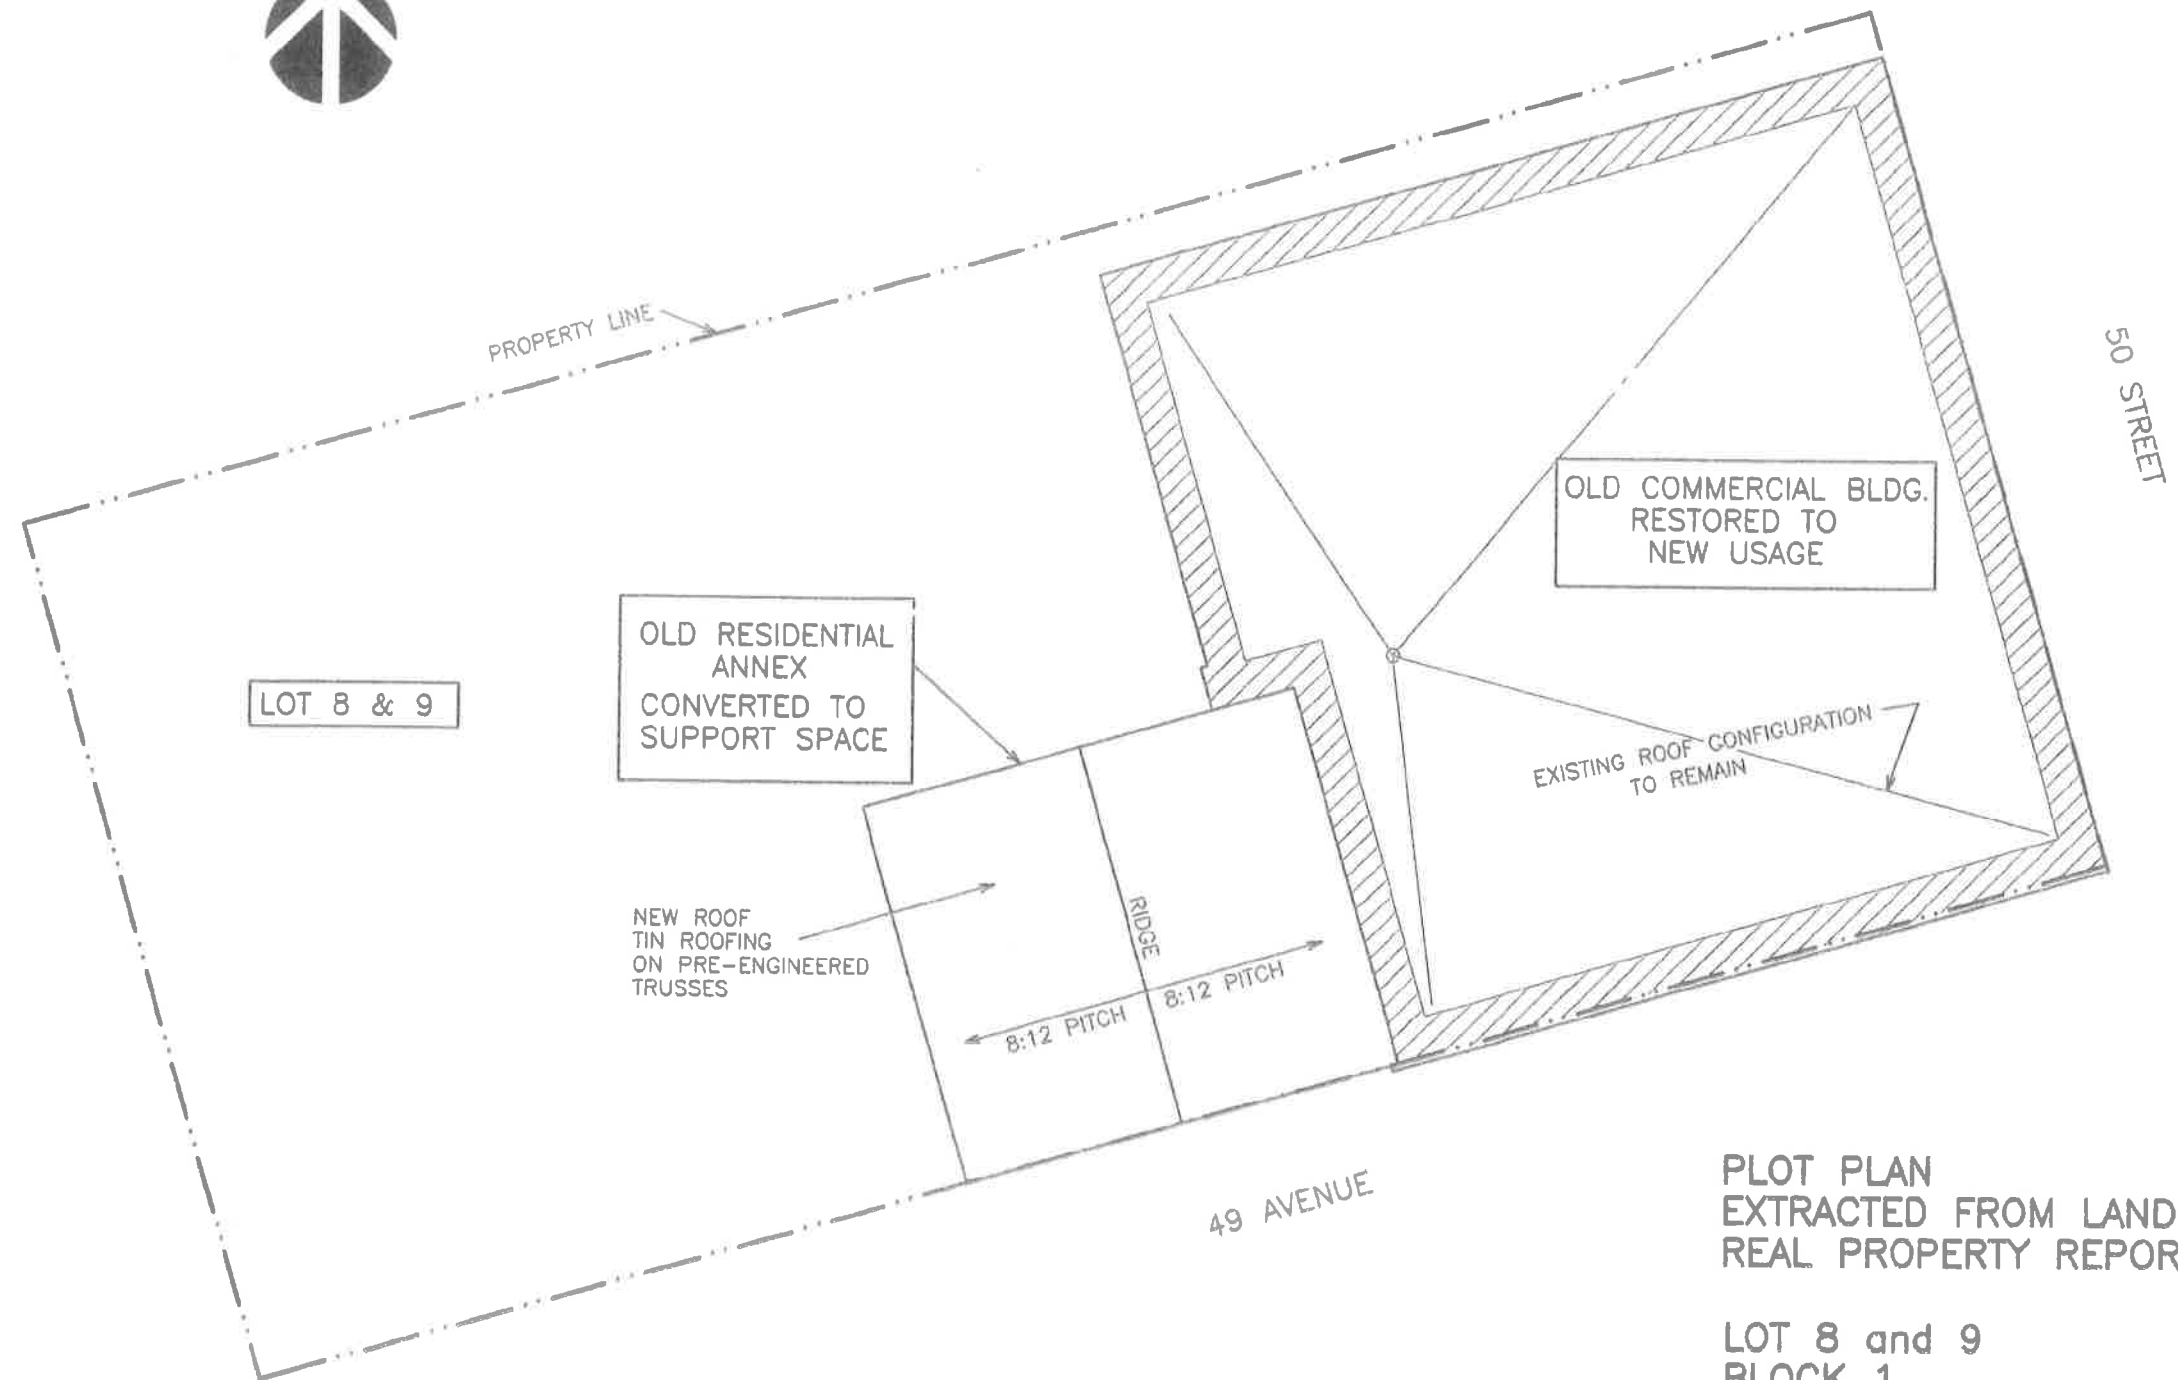


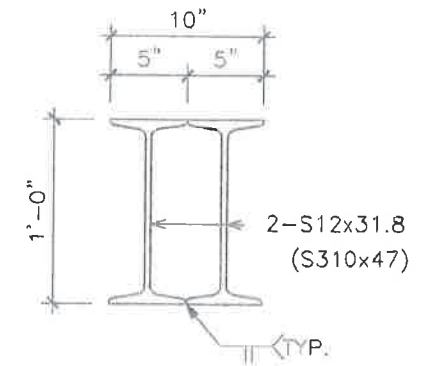


PLOT PLAN
EXTRACTED FROM LAND SURVEYOR'S
REAL PROPERTY REPORT


LOT 8 and 9
BLOCK 1
PLAN 6288 B.Z.
ONOWAY, ALBERTA

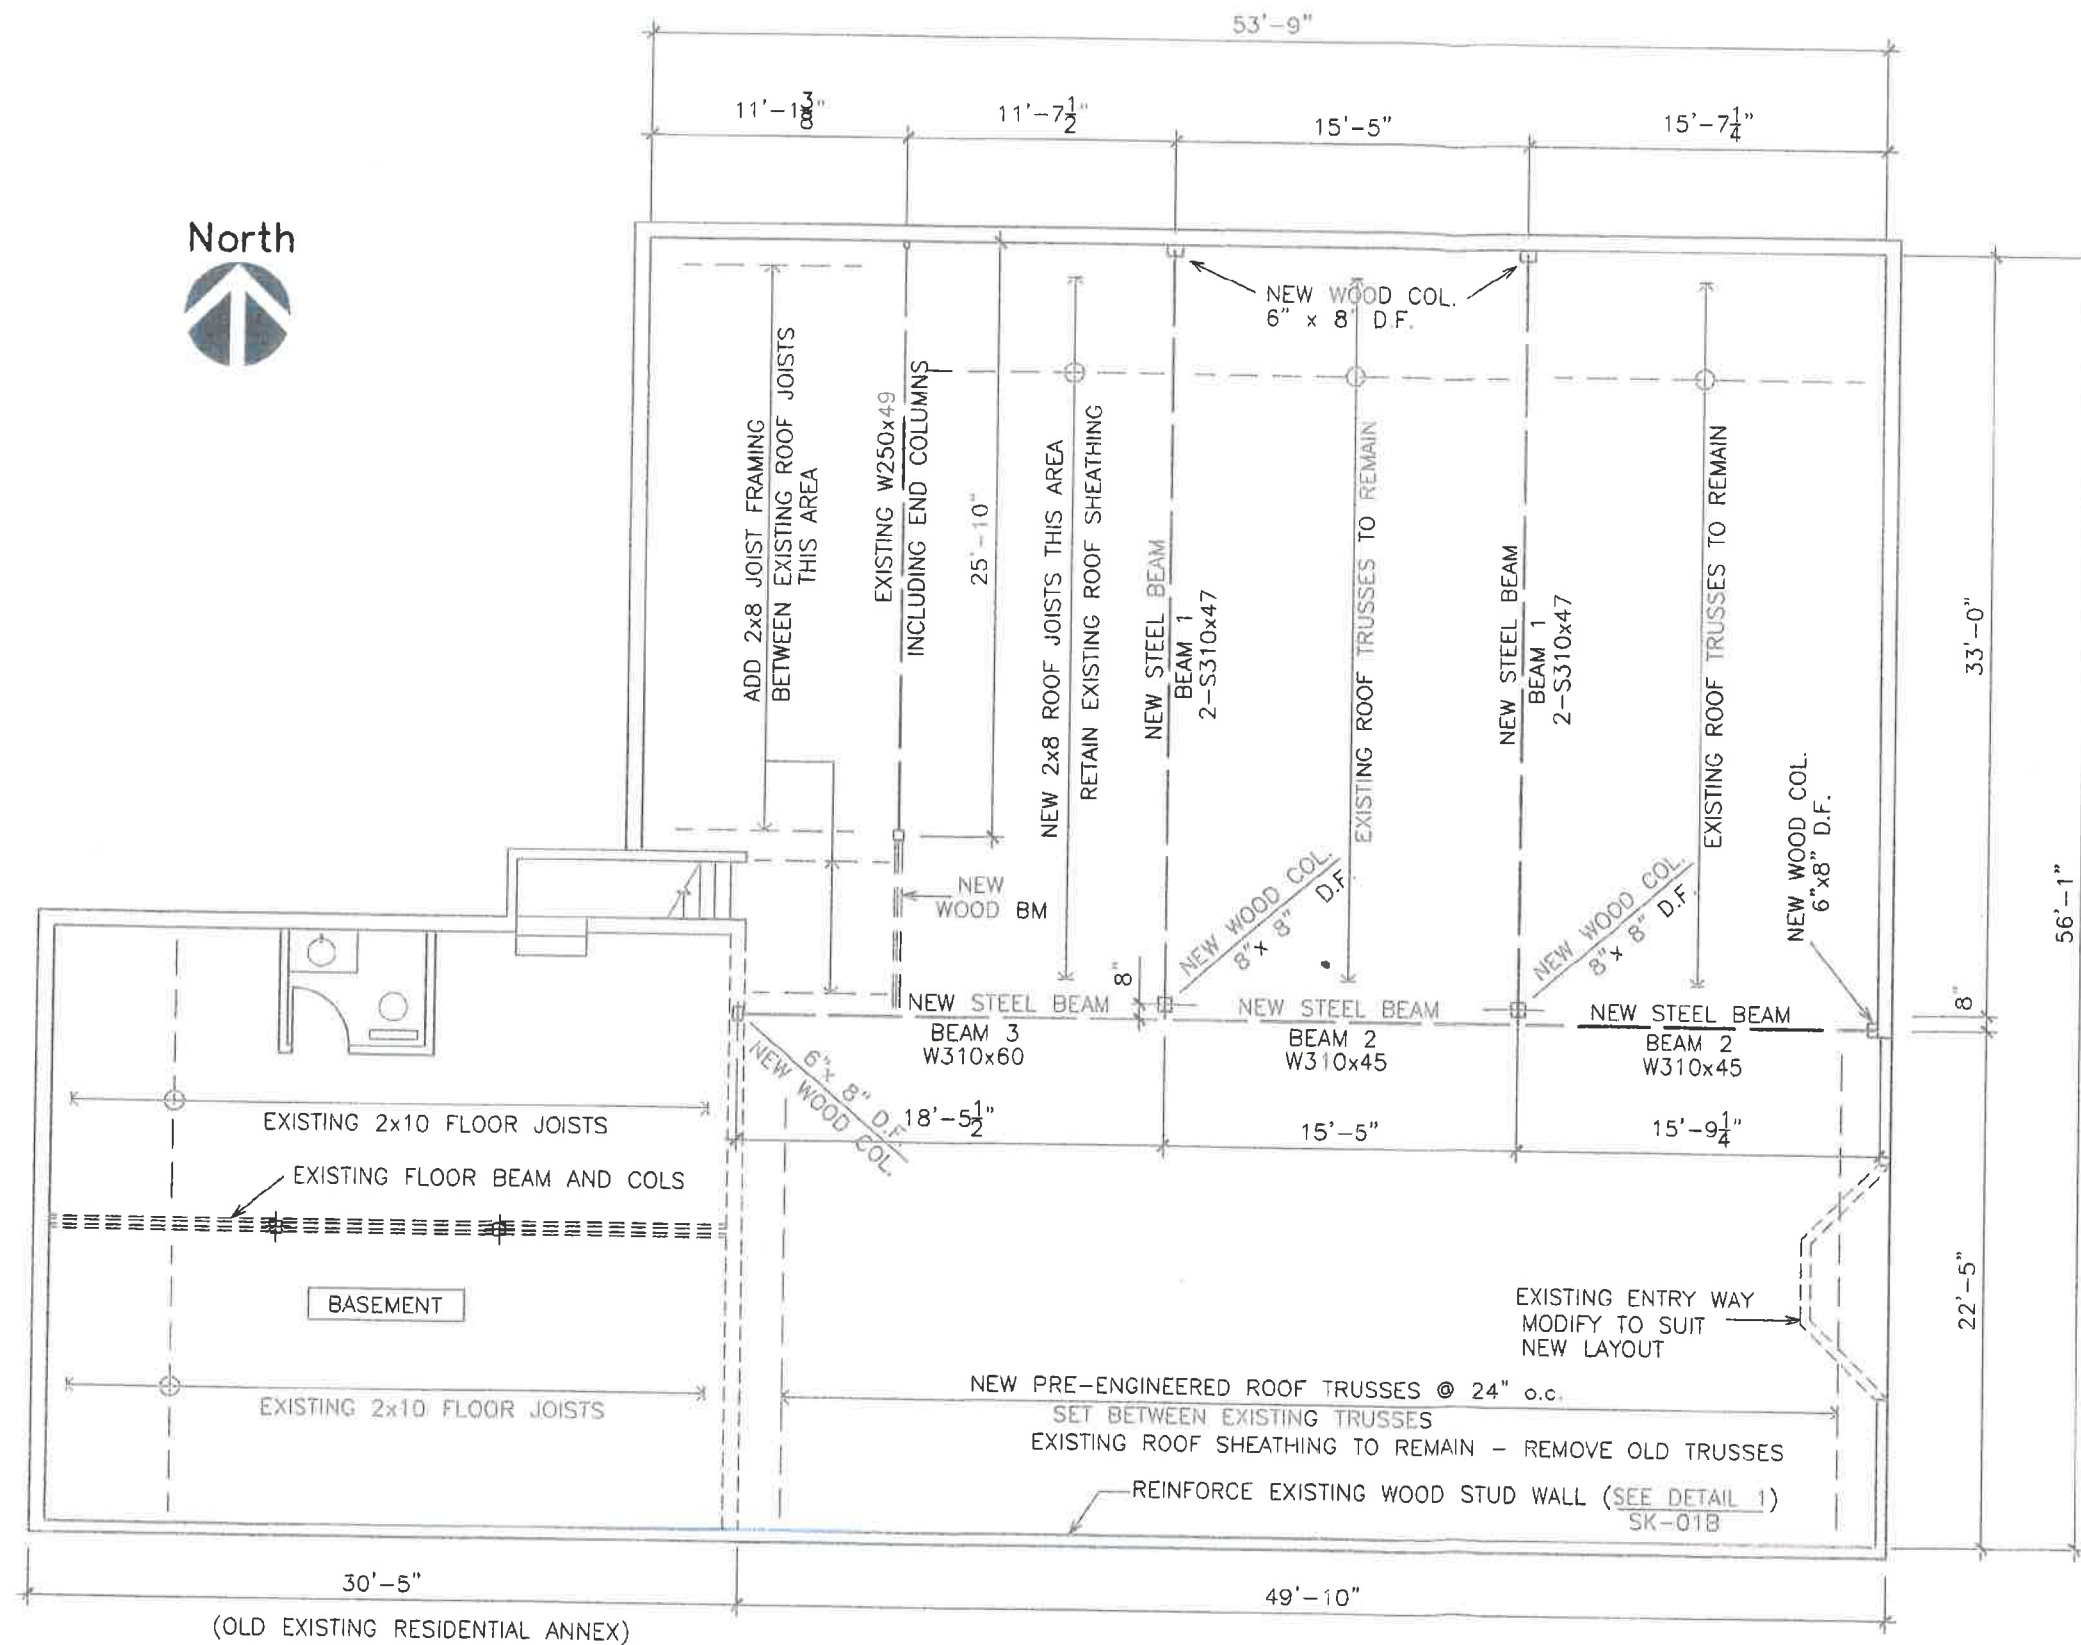

BEAM 1
SCALE : 1"=1'-0"

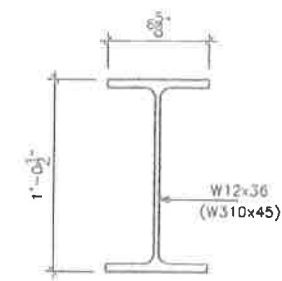

BEAM 2
SCALE : 1"=1'-0"

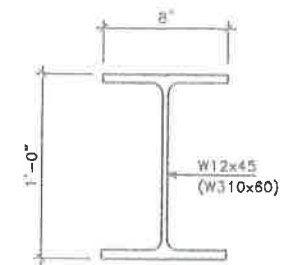

BEAM 3
SCALE : 1"=1'-0"



READ JONES CHRISTOFFERSEN LTD.
APEGA PERMIT NUMBER: P152

**** ENGINEER'S STAMP FOR STRUCTURAL CONTENT ONLY.

NOTES: DIMENSIONS SHOWN ON PLAN ARE ROUGH ONLY AND ARE USED FOR DESIGN PURPOSES.

ALL DIMENSIONS ARE TO BE VERIFIED PRIOR TO FABRICATION OF STRUCTURAL STEEL MEMBER

ROOF LOADINGS USED FOR DESIGN:
DEAD LOAD = 26 PSF
LIVE LOAD = 32 PSF (SNOW LOAD)

CDH

CUSTOM DESIGN HOMES

ONOWAY, ALBERTA (780) 938-2016



FLOOR PLAN - SHOWING NEW AND EXISTING ROOF STRUCTURE

SCALE : 1/8" = 1'-0"

RENOVATIONS TO "OLD MARSHALL WELLS STORE"
ONOWAY, ALBERTA

PLAN -NEW ROOF BEAMS AND RELATED STRUCTURE

Scale	Date	Project No.	Sketch Number	Rev.
As Noted	24-Mar-2019		SK-01	

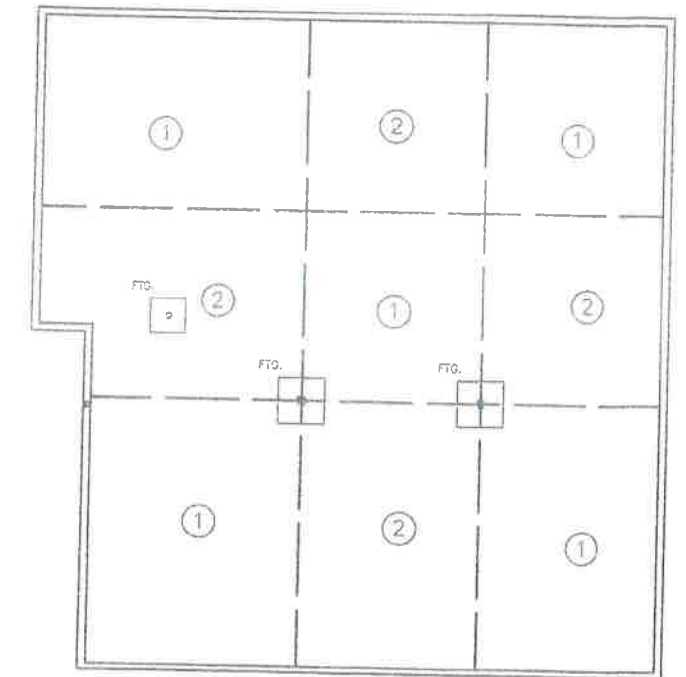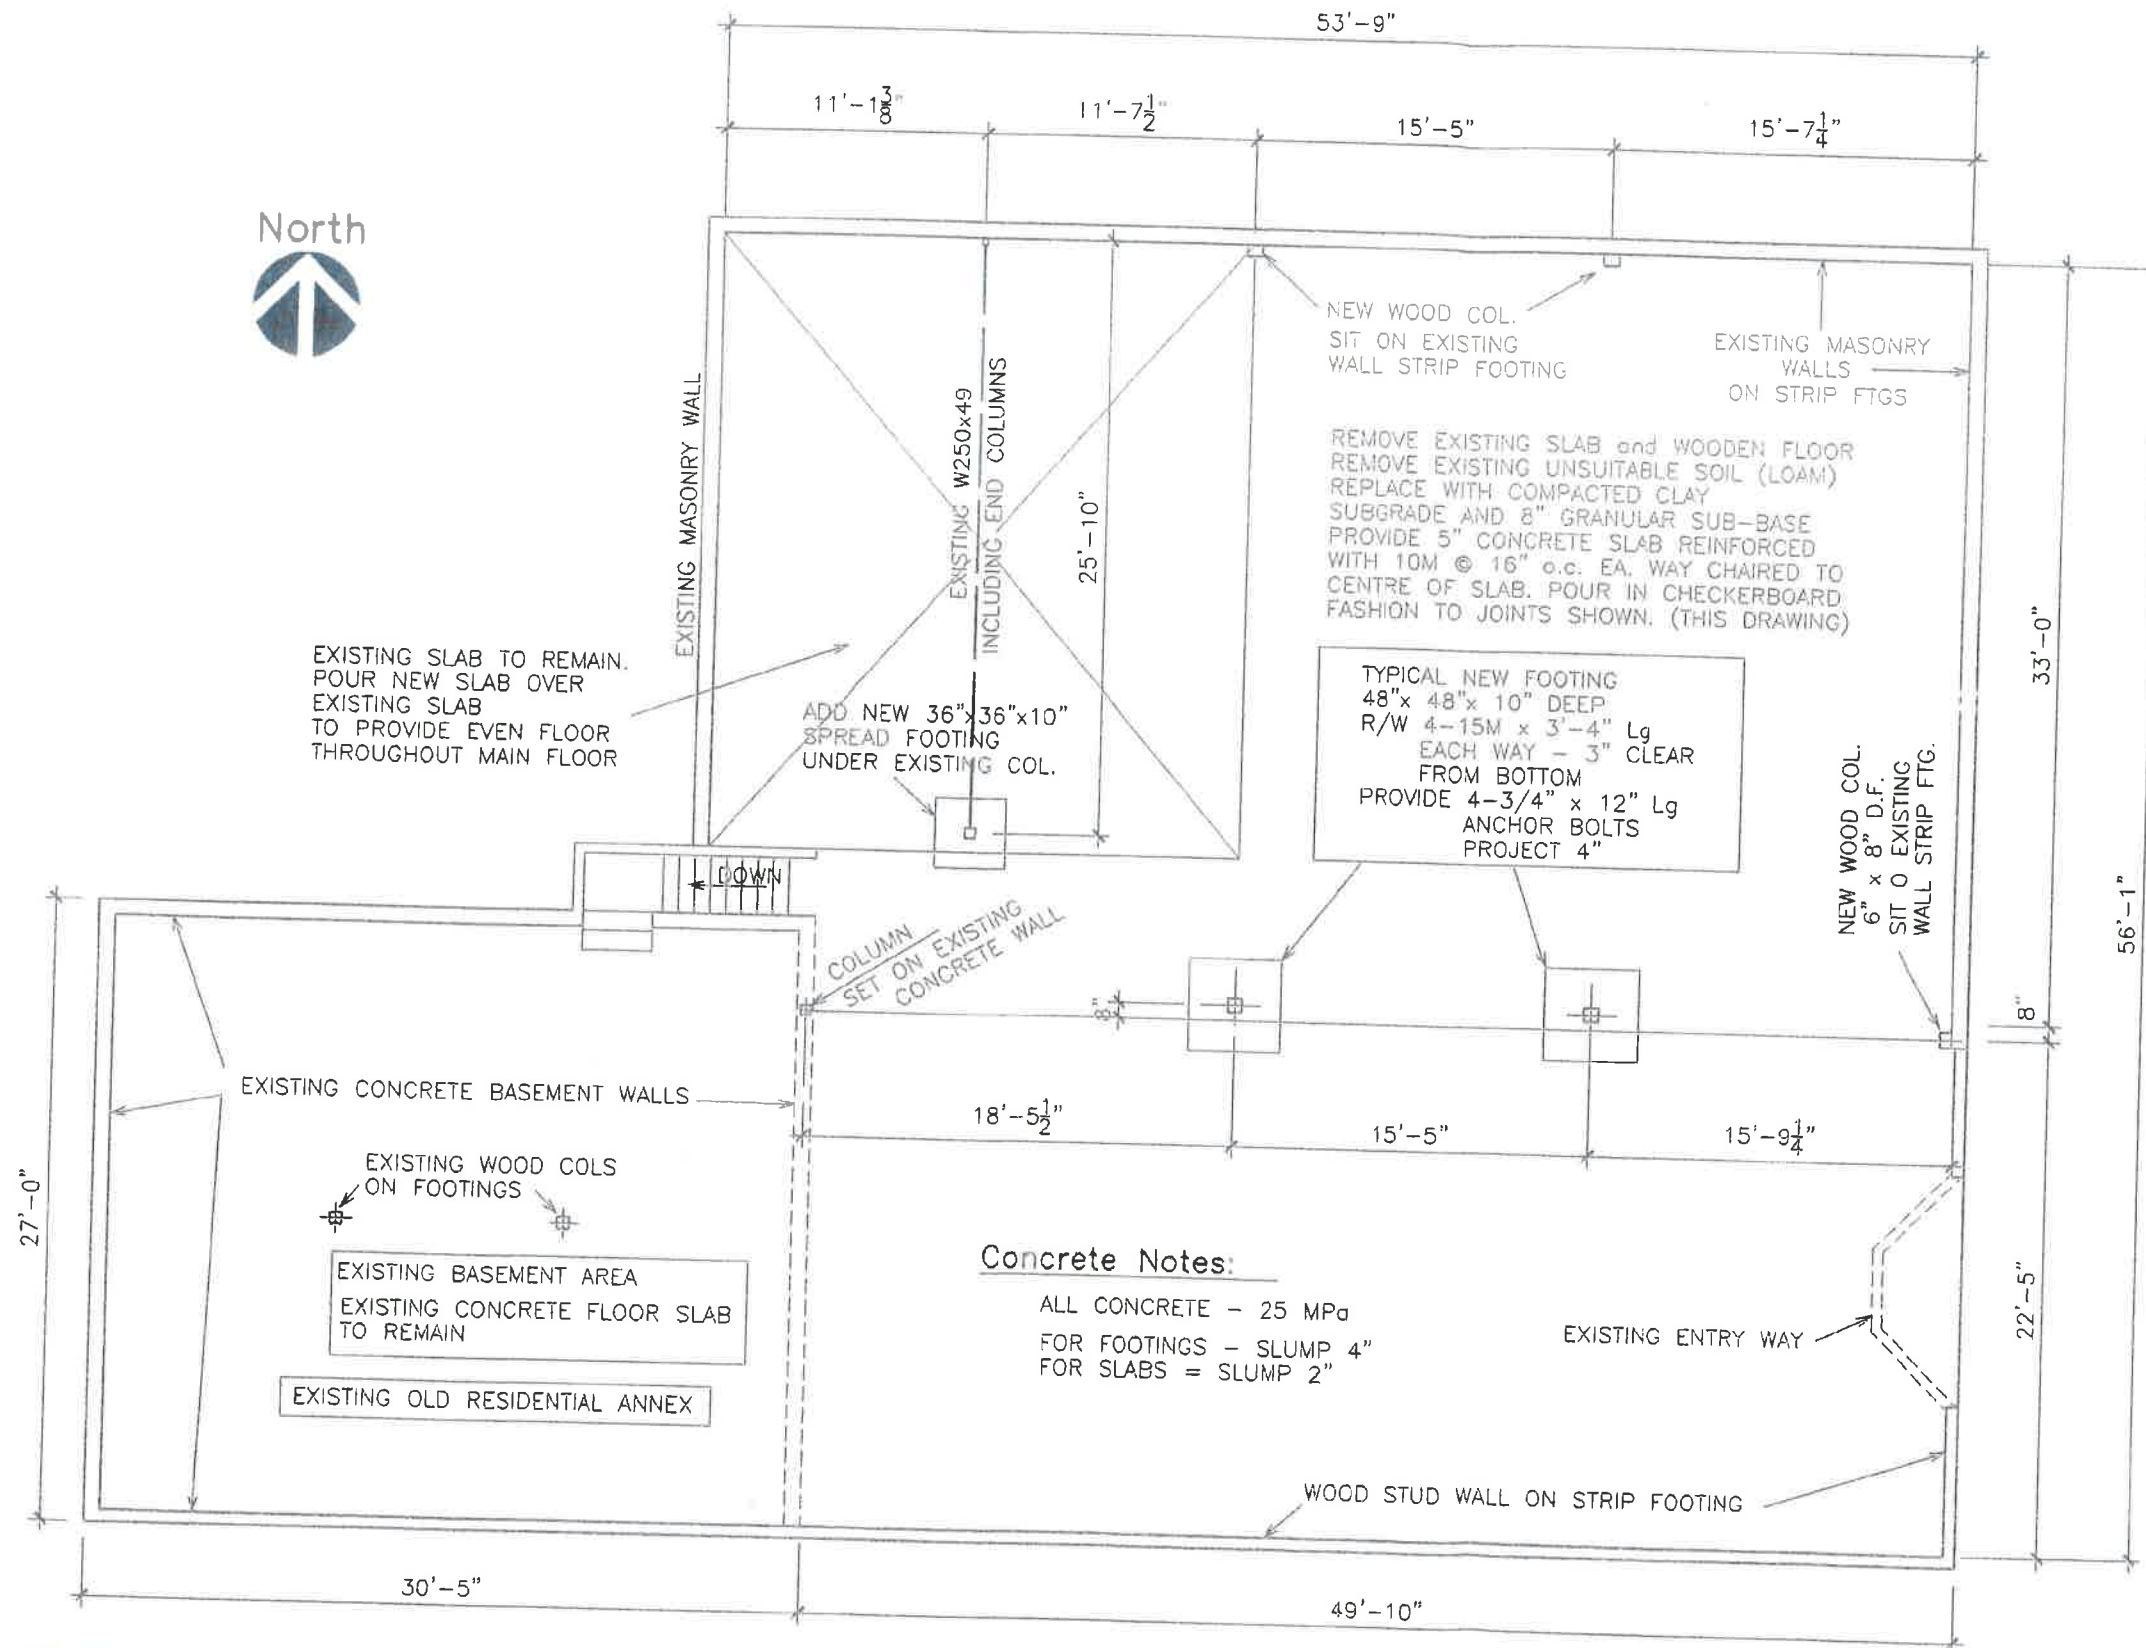

NEW SLAB POURING PATTERN
SCALE : 1/16" = 1'-0"



READ JONES CHRISTOFFERSEN LTD.
APEGA PERMIT NUMBER: P152


**** ENGINEER'S STAMP FOR STRUCTURAL CONTENT ONLY.

CDH
CUSTOM DESIGN HOMES
ONOWAY, ALBERTA (780) 938-2016


FLOOR PLAN - SHOWING NEW AND EXISTING ROOF SUPPORT BEAMS
SCALE : 1/8" = 1'-0"

RENOVATIONS TO "OLD MARSHALL WELLS STORE"
ONOWAY, ALBERTA
PLAN - INTERIOR MAIN FLOOR MODIFICATIONS


Scale Date Project No. Sketch Number R

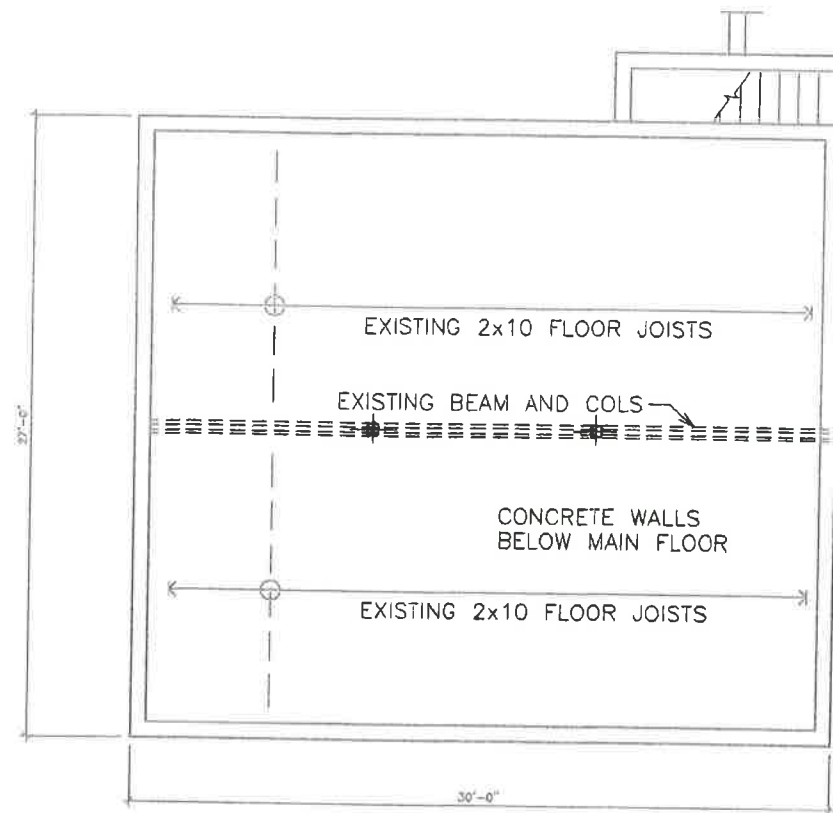

EXISTING ANNEX MAIN FLOOR FRAMING
SCALE 1/8" = 1'-0"

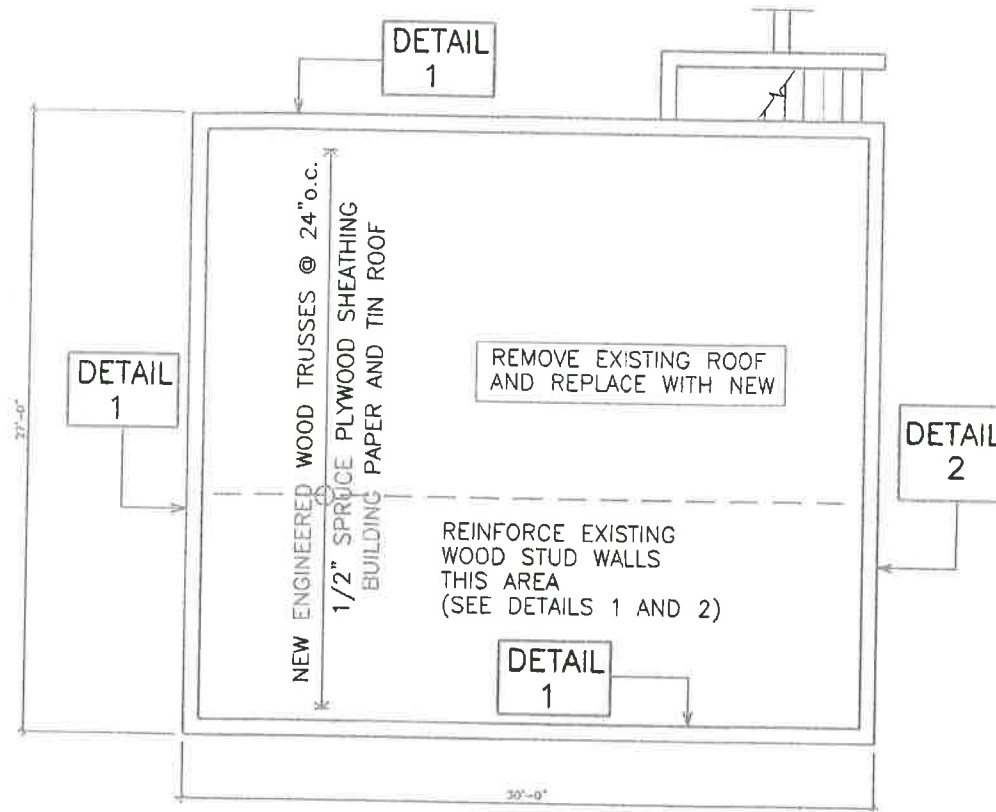


EXISTING ANNEX - NEW ROOF FRAMING
SCALE 1/8" = 1'-0"

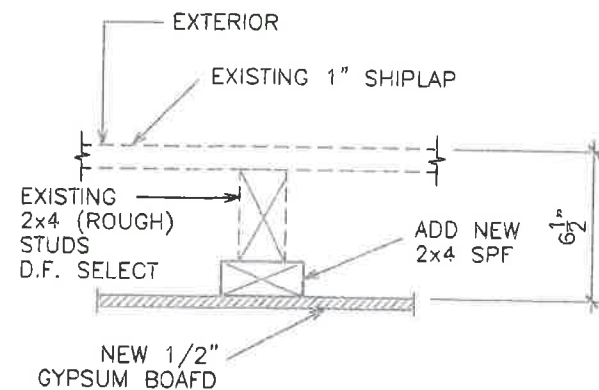

DETAIL 1

SCALE : 1 1/2" = 1'-0"

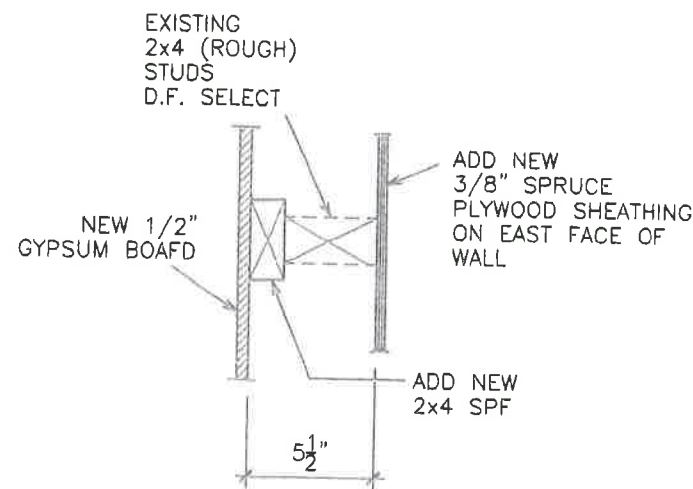

DETAIL 2

SCALE : 1 1/2" = 1'-0"



READ JONES CHRISTOFFERSEN LTD.

APEGA PERMIT NUMBER: P152

**** ENGINEER'S STAMP FOR STRUCTURAL
CONTENT ONLY.

CDH
CUSTOM DESIGN HOMES
ONOWAY, ALBERTA (780) 938-2016

RENOVATIONS TO "OLD MARSHALL WELLS STORE"
ONOWAY, ALBERTA
PLAN AND MODIFICATION DETAILS - EXISTING ANNEX

Scale	Date	Project No.	Sketch Number	Rev.
As Noted	24-Mar-2019		SK-01B	